




<b>Area:</b>	
1st Floor Heated:	1637
2nd Floor Heated:	2136
<b>Total Heated Area:</b>	<b>3773</b>
Unheated Storage:	93
Front Porch:	185
Rear Screened Porch:	285
Garage:	484

**Front Elevation**  
Scale: 3/16" = 1'

**4935 Sharon View**  
SAUSSY BURBANK | 505DESIGN  
8.16.13



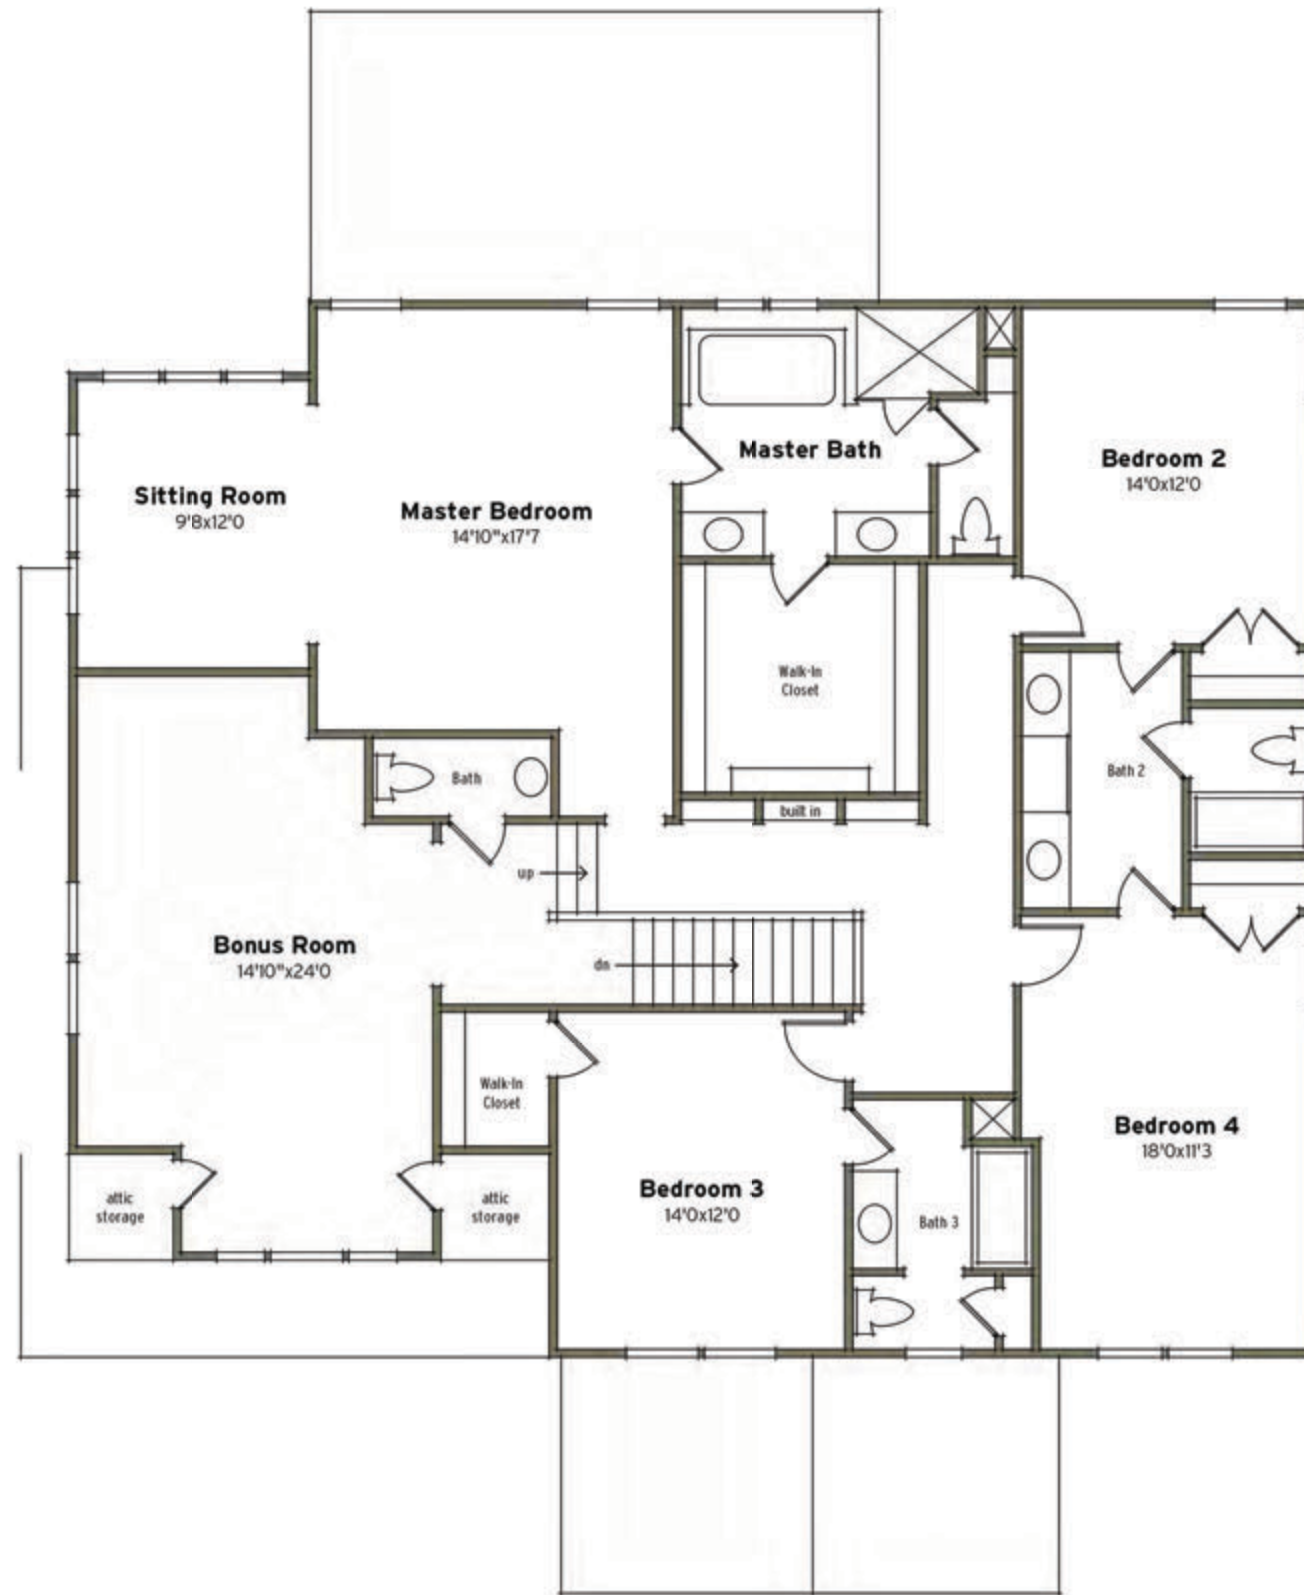

**Area:**

1st Floor Heated:	1637
2nd Floor Heated:	2136
<b>Total Heated Area:</b>	<b>3773</b>
Unheated Storage:	93
Front Porch:	185
Rear Screened Porch:	285
Garage:	484


**Second Floor**  
Scale: 1/8" = 1'

**4935 Sharon View**

SAUSSY BURBANK | 505DESIGN

8.16.13



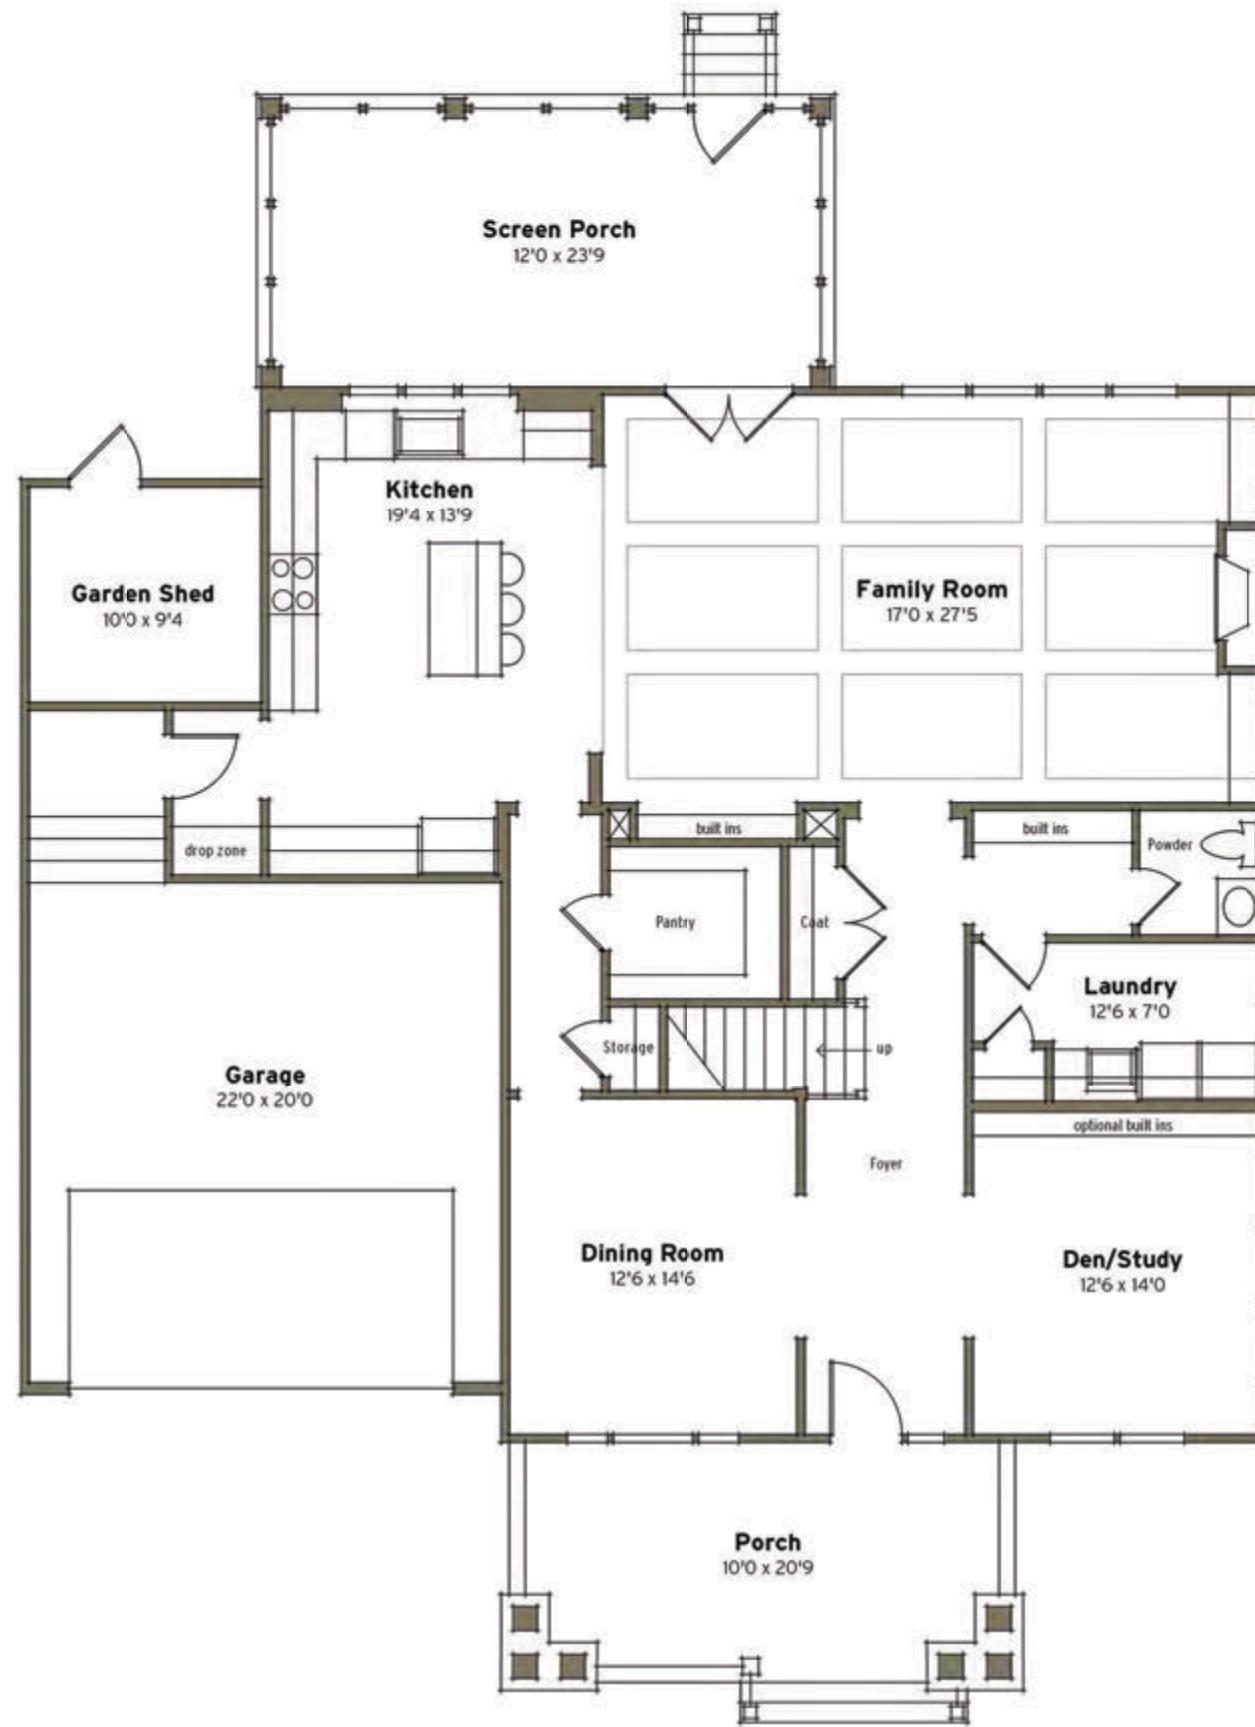

**Area:**

1st Floor Heated:	1637
2nd Floor Heated:	2136
<b>Total Heated Area:</b>	<b>3773</b>
Garden Shed:	93
Front Porch:	185
Rear Screened Porch:	285
Garage:	484

**First Floor**  
Scale: 1/8" = 1'

